

LOCATION PLAN

8216
Patna Campus Site
Whitehill Avenue
Patna


Site Area: 22483.96 Sq m



DATE: 20/11/2018

MAP REFERENCE: NS4110SE

SCALE: 1:2000

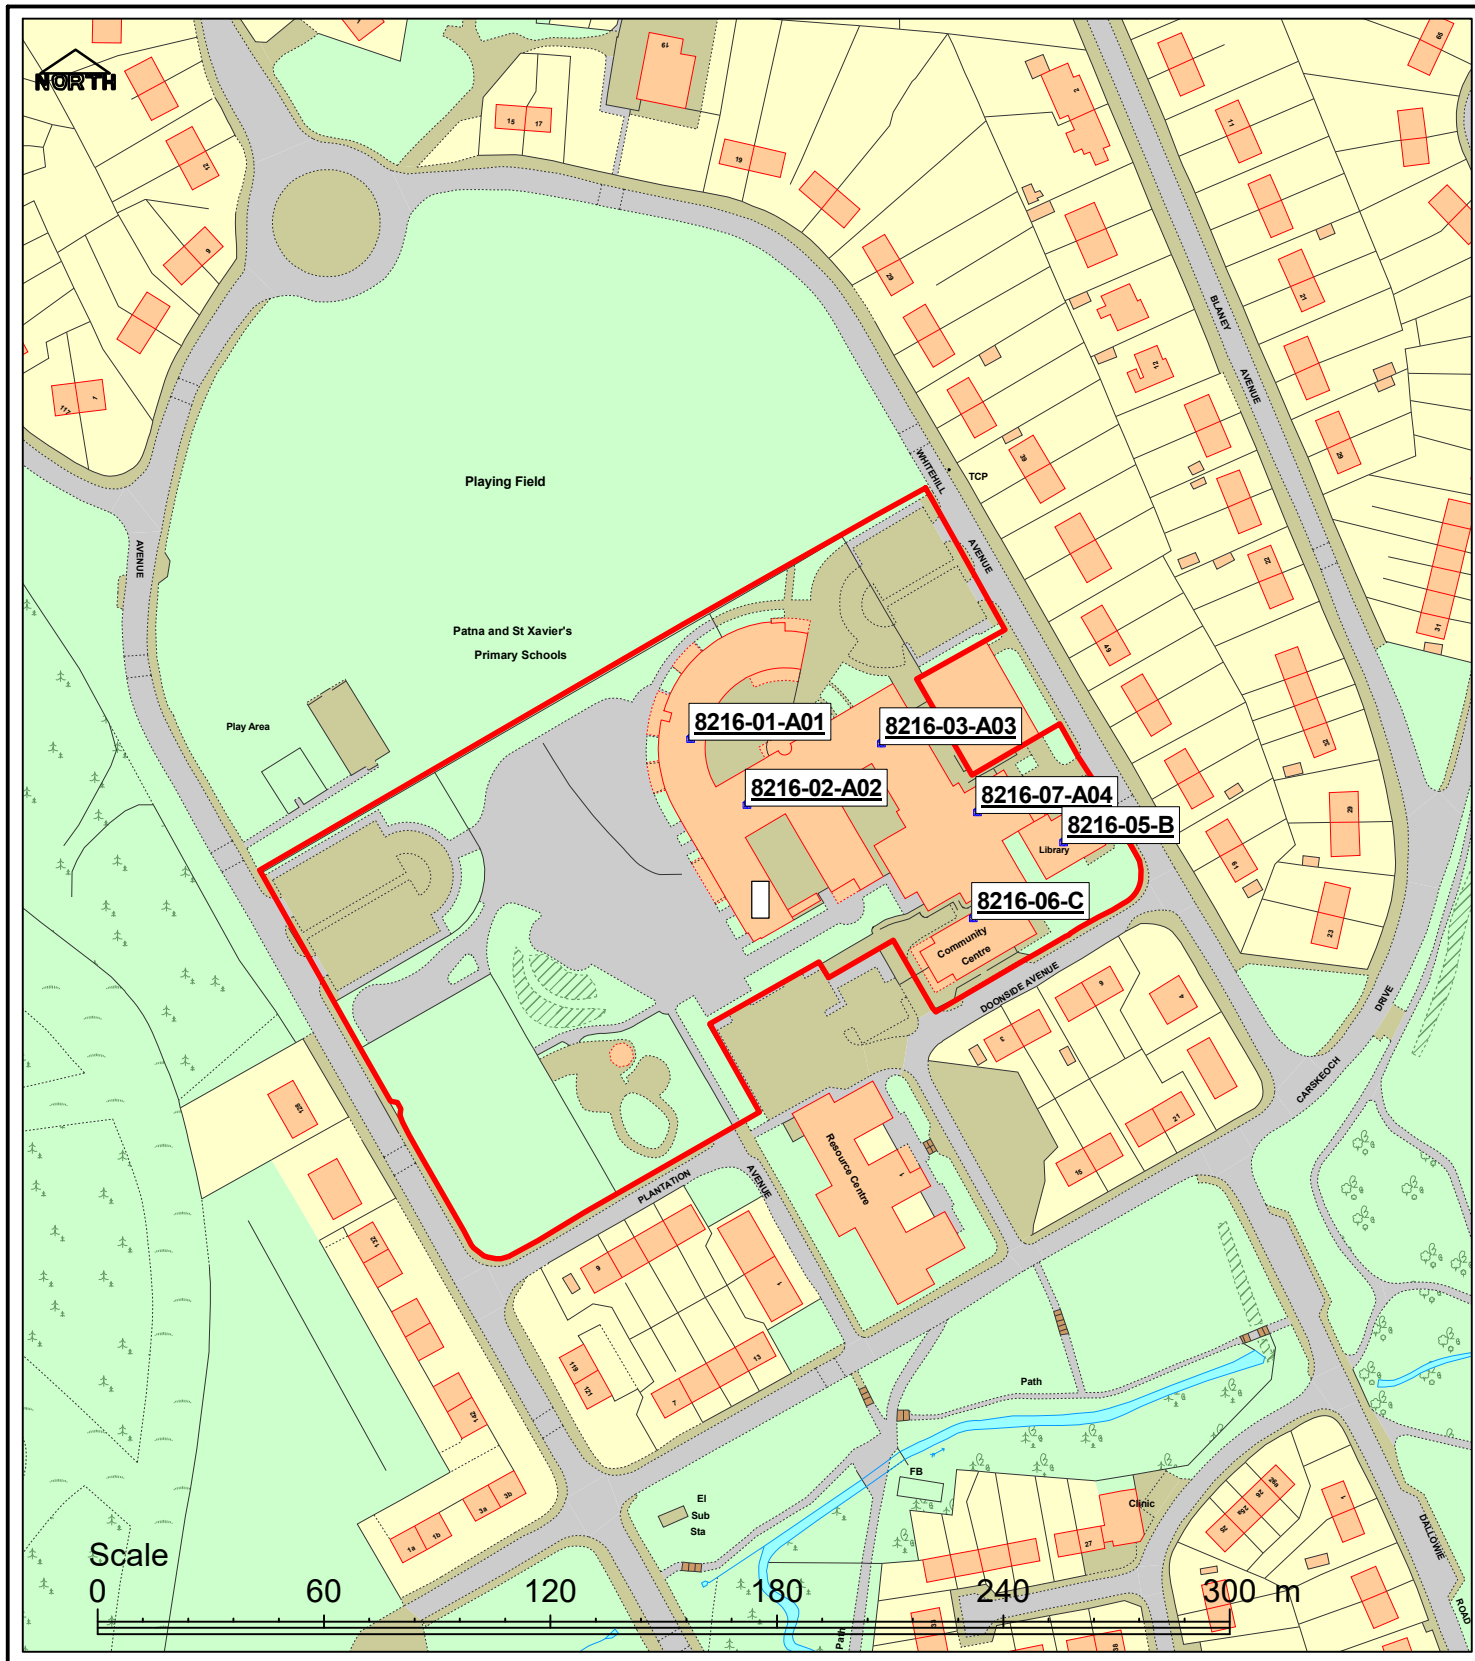

EAST AYRSHIRE COUNCIL - ASSET MANAGEMENT

Reproduced from the Ordnance Survey Mapping with the permission of Her Majesty's Stationery Office (C) Crown Copyright.
Unauthorised reproduction infringes Crown Copyright and may lead to prosecution. East Ayrshire Council - SLA Licence No LA100023409